


SHEET NO.

M1

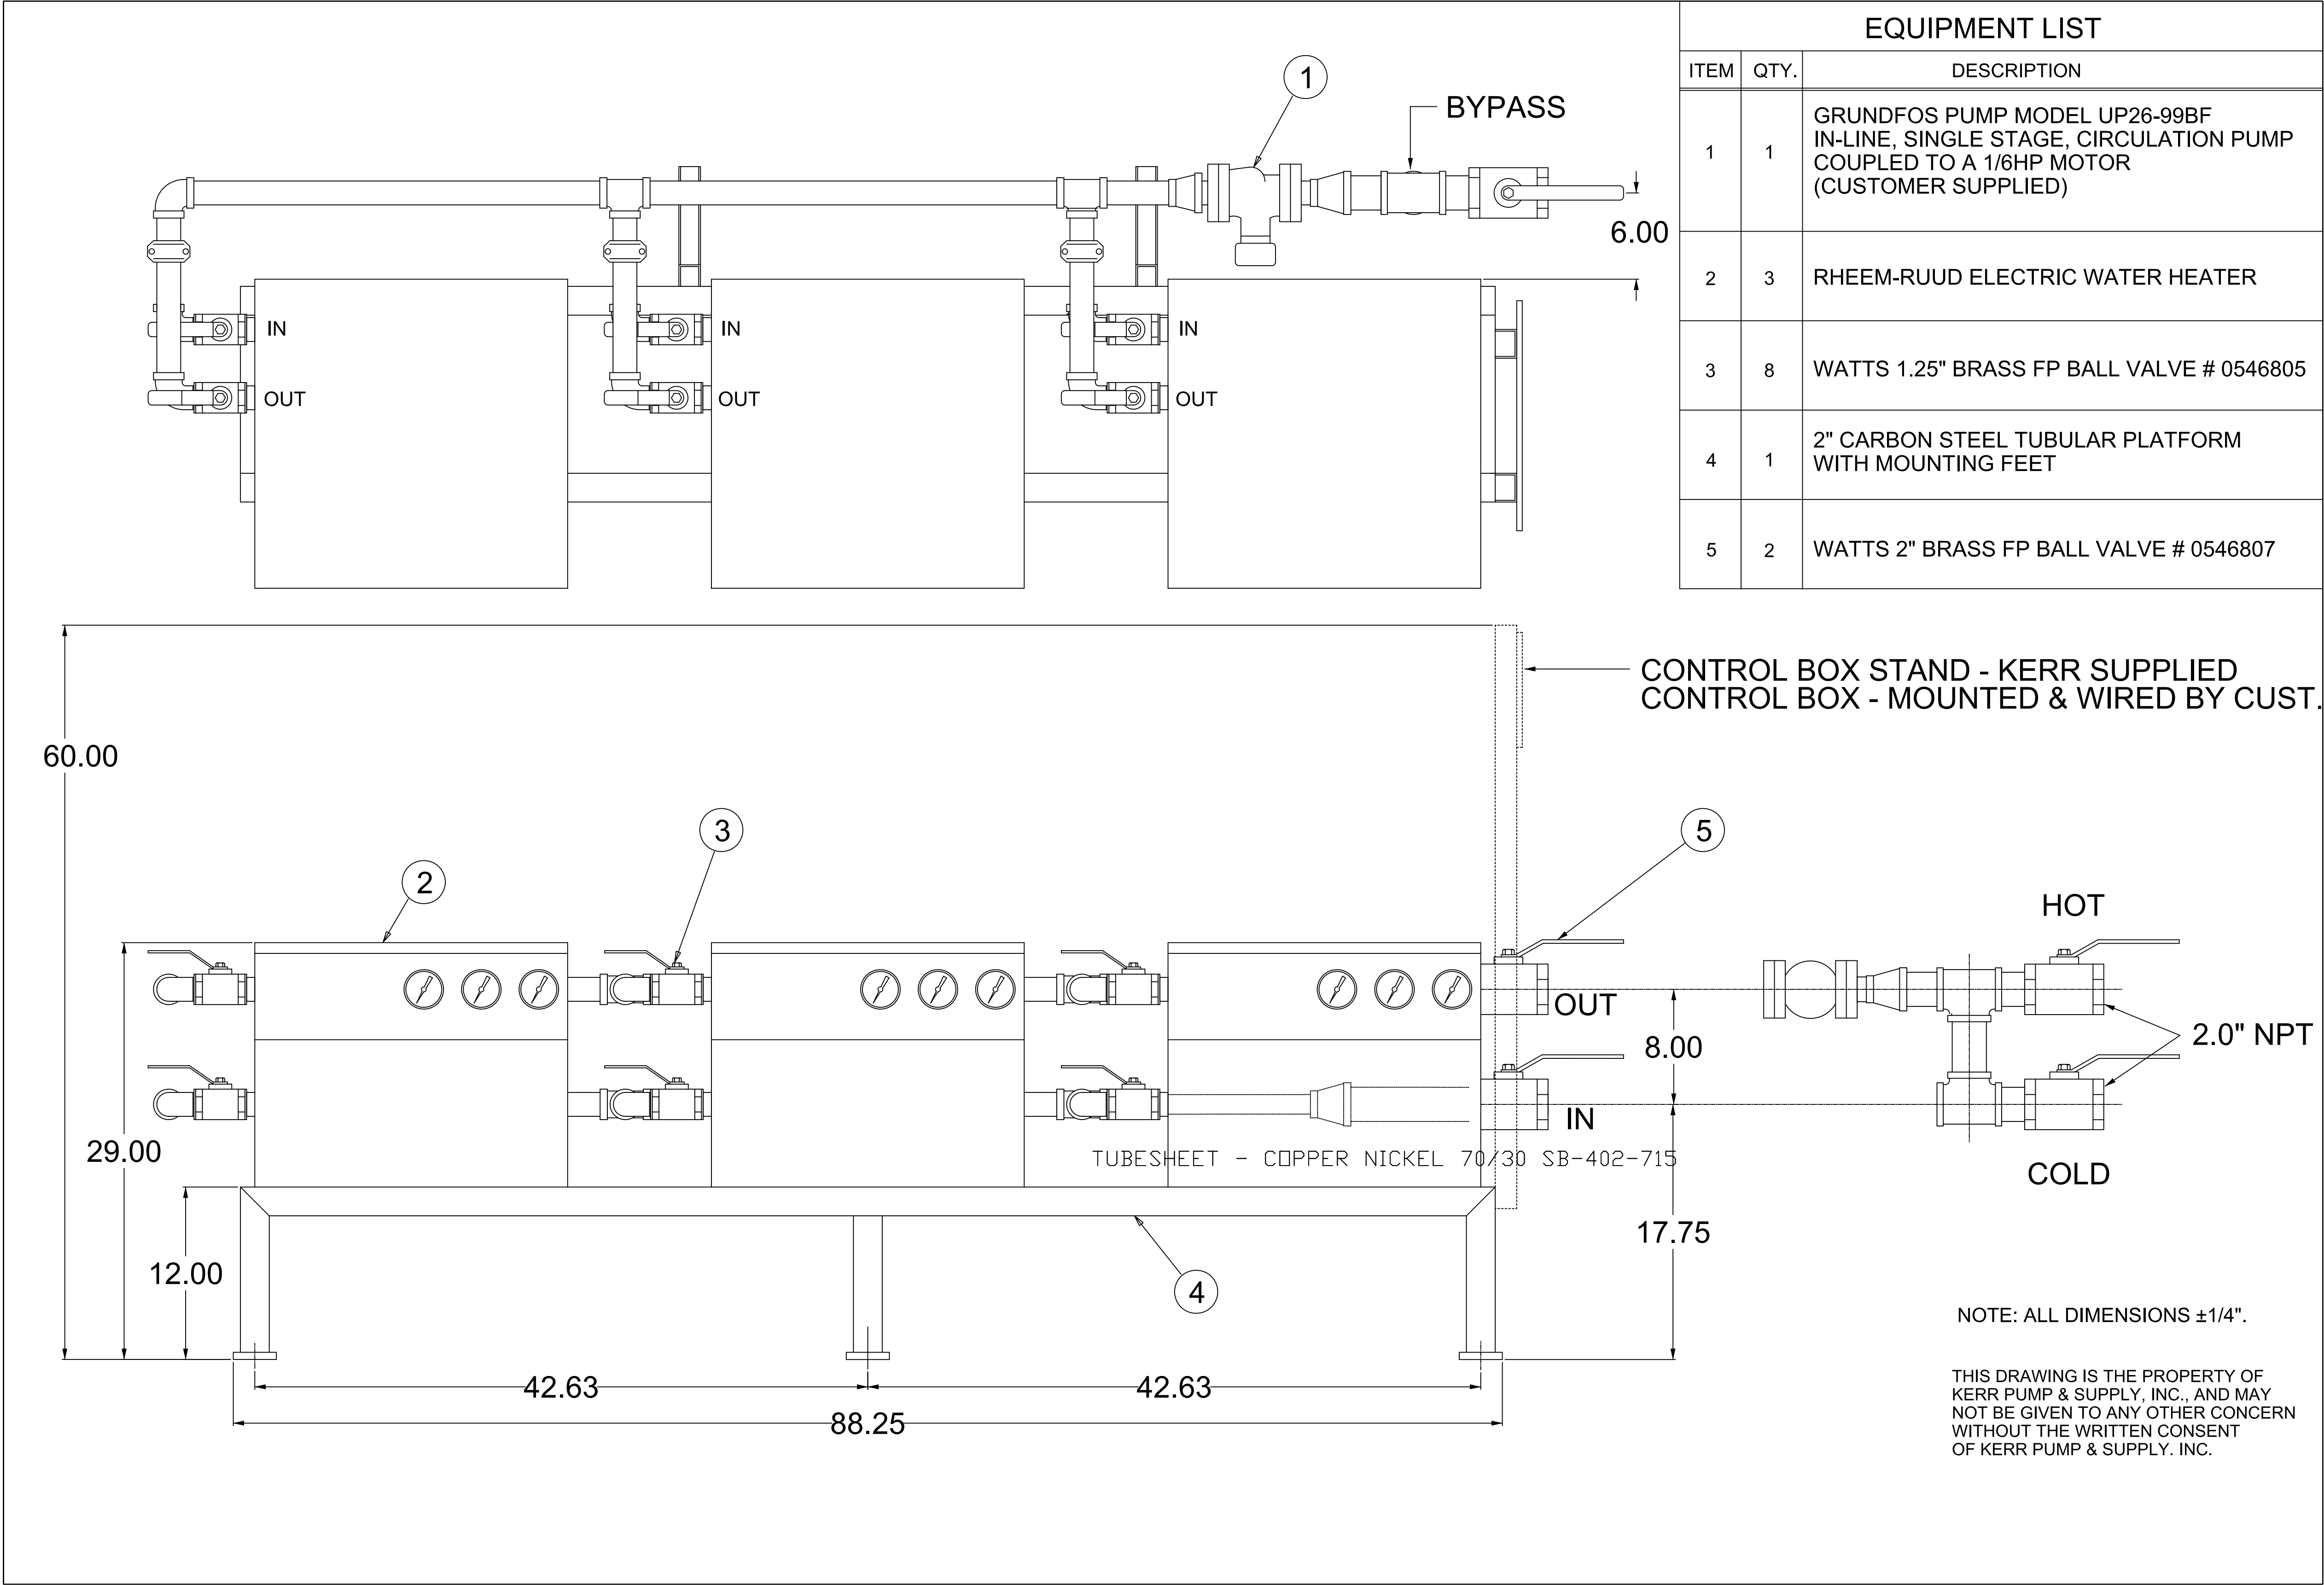

EQUIPMENT LIST		
ITEM	QTY.	DESCRIPTION
1	1	GRUNDFOS PUMP MODEL UP26-99BF IN-LINE, SINGLE STAGE, CIRCULATION PUMP COUPLED TO A 1/6HP MOTOR (CUSTOMER SUPPLIED)
2	3	RHEEM-RUUD ELECTRIC WATER HEATER
3	8	WATTS 1.25" BRASS FP BALL VALVE # 0546805
4	1	2" CARBON STEEL TUBULAR PLATFORM WITH MOUNTING FEET
5	2	WATTS 2" BRASS FP BALL VALVE # 0546807

LIABILITY

This drawing and our recommendations and suggestions, are intended to assist our customers. Our design represents our best judgment based on our experience and the best facts provided to us, any use thereof is at the sole risk of the customer.

It is assumed that the customer will install the THAW-PAK system in compliance with all local, state and national codes.

CONSULTANTS
WET DESIGN

MICHIGAN

PROJECT NAME
LEGENDS
WATER FEATURES

MICHIGAN

THAW-PAK DISTRIBUTOR
Performance
Engineering
Group, Inc.

DRAWN BY
Darren Mazurek
APPROVED BY
Alan Deal
ISSUED FOR
8/11/05 REVIEW

PROPERTY OF THAW-PAK
This drawing is the property of THAW-PAK. It has been prepared to assist in the installation of our system. Customer agrees to keep confidential and not disclose this drawing or copies thereof without our written consent.

FILE NO.
PEG05-083P22A

SHEET NO.
M2